



DOCUMENT NOT FOR CONSTRUCTION:

- A FOUNDATION DESIGN HAS NOT BEEN PERFORMED BY AMERICANA OUTDOORS.
- A LICENSED ENGINEER FAMILIAR WITH SOIL CONDITIONS AT CONSTRUCTION SITE MUST PERFORM A FOUNDATION DESIGN.

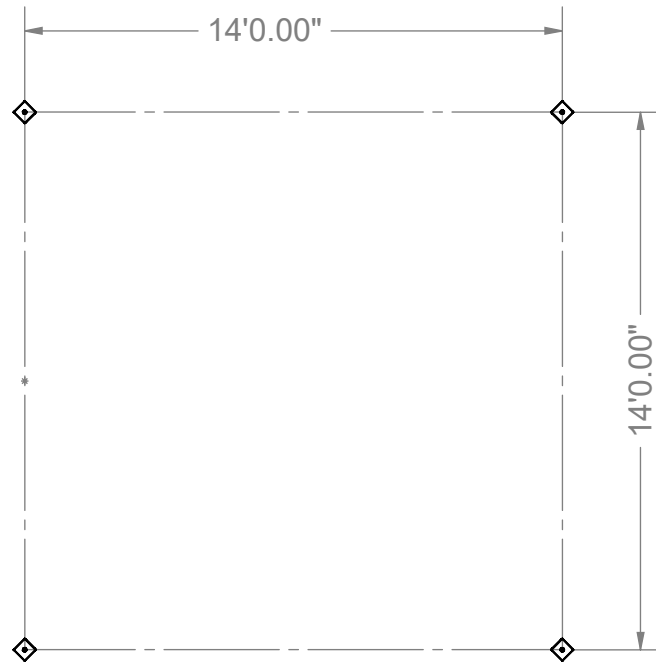

FOUNDATION PLAN

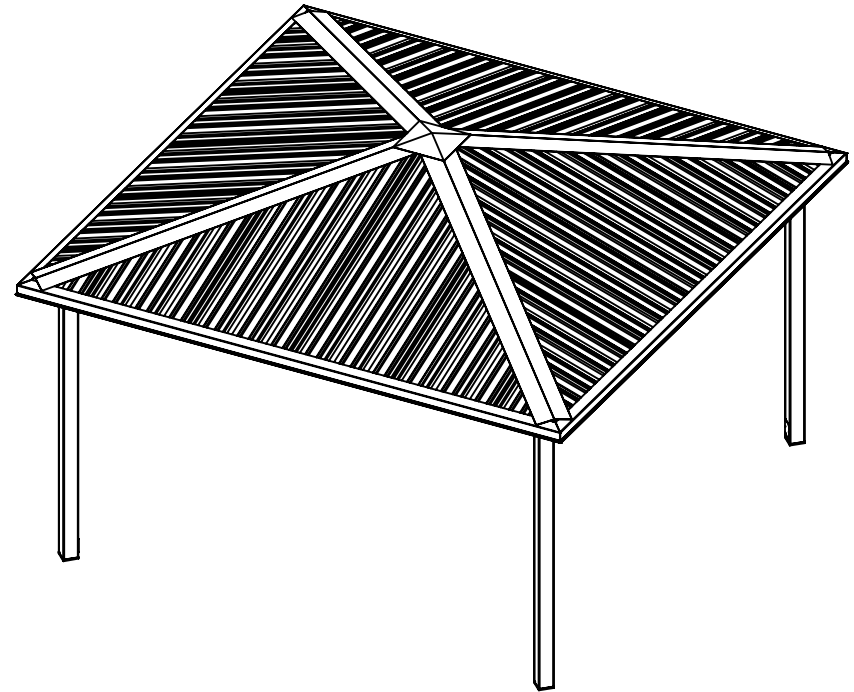

AMERICANA OUTDOORS INC
#2 INDUSTRIAL DRIVE - SALEM, IL 62881
(800) 851-0865 - www.americana.com

TITLE

16' x 16'
NAVAJO SHELTER

SIZE

A

DATE

DWG NO

REV

SCALE:


AS NOTED

DRAWN:


SHEET 1 of 2

8 7 6 5 4 3 2 1

BOTTOM OF TIE BLOCK ELEVATION = $10'-5\frac{3}{4}"$

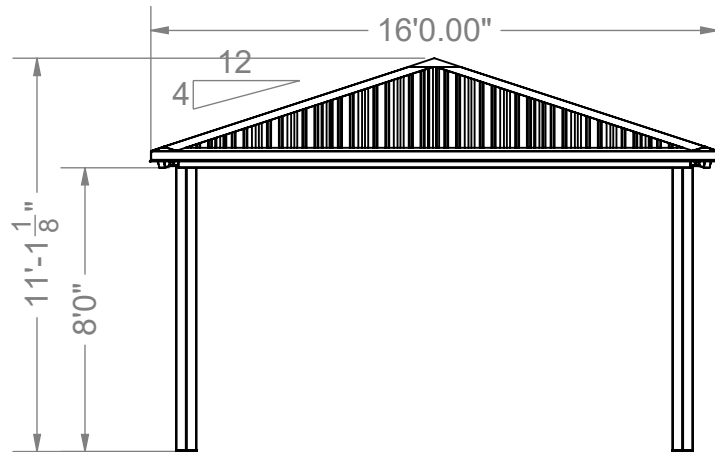

ELEVATION PLAN

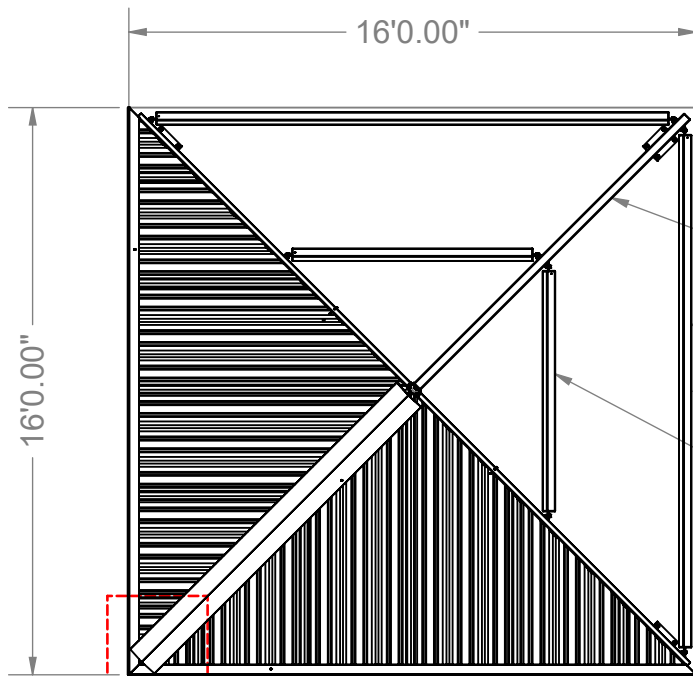

A

ROOF PLAN


HSS STEEL RAFTER
TYP. OF (4)

HSS STEEL EDGE BEAM
TYP. OF (4)

HSS STEEL PURLIN
TYP. OF (4)

DIE-FORMED
RIDGE TRIM

DIE-FORMED
EAVE TRIM

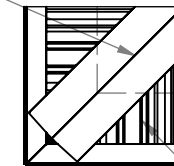

36" WIDE INTERLOCKING
"R" STYLE ROOF PANELS

DETAIL A



AMERICANA OUTDOORS INC
#2 INDUSTRIAL DRIVE - SALEM, IL 62881
(800) 851-0865 - www.americana.com

TITLE

16' x 16'
NAVAJO SHELTER

SIZE
A

DATE

DWG NO

REV

SCALE: AS NOTED

DRAWN:

SHEET 2 of 2