



DOCUMENT NOT FOR CONSTRUCTION:
 - A FOUNDATION DESIGN HAS NOT BEEN PERFORMED BY AMERICANA OUTDOORS.
 - A LICENSED ENGINEER FAMILIAR WITH SOIL CONDITIONS AT CONSTRUCTION SITE MUST PERFORM A FOUNDATION DESIGN.

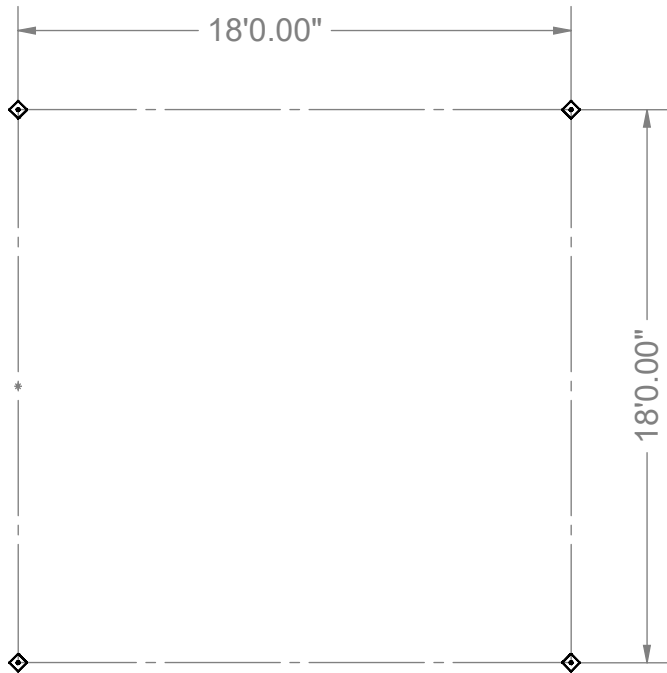

FOUNDATION PLAN

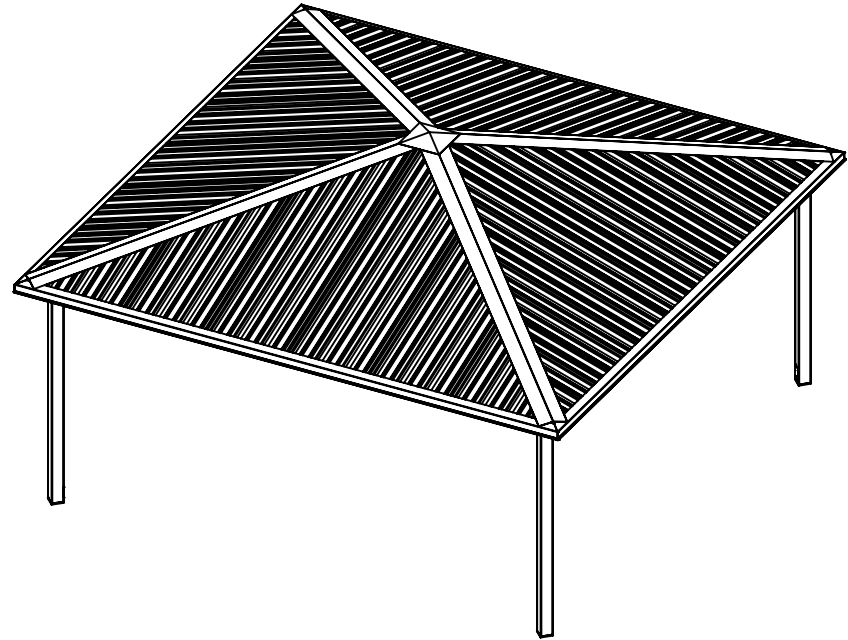


NOT FOR CONSTRUCTION




AMERICANA OUTDOORS INC
 #2 INDUSTRIAL DRIVE - SALEM, IL 62881
 (800) 851-0865 - www.americana.com

| | | | |
|----------|----------|-----------------------------|--------------|
| TITLE | | 20' x 20' NAVAJO SHELTER | |
| SIZE | DATE | DWG NO | REV |
| A | | | |
| SCALE: | AS NOTED | DRAWN: | SHEET 1 of 2 |

BOTTOM OF TIE BLOCK ELEVATION = 11'-1 1/4"

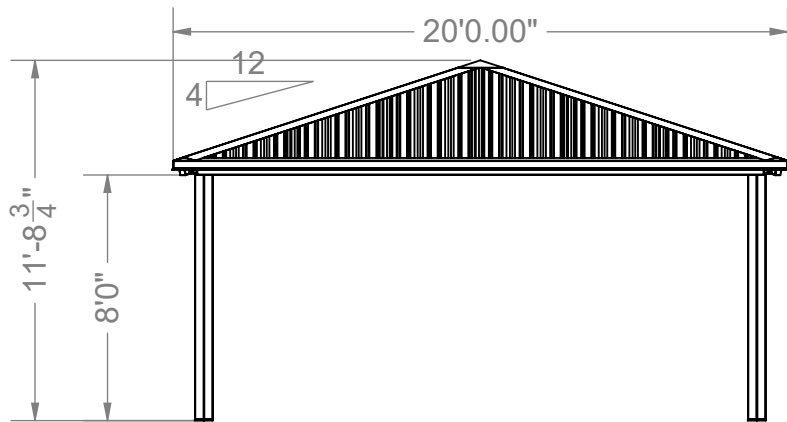


ELEVATION PLAN

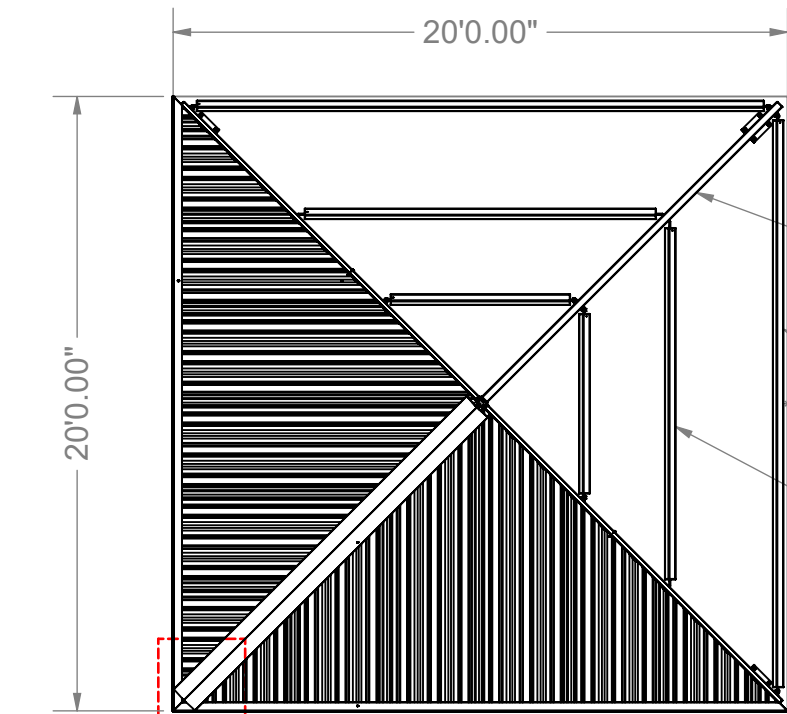

ROOF PLAN

DIE-FORMED.
RIDGE TRIM

DIE-FORMED.
EAVE TRIM

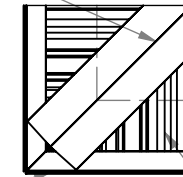

DETAIL A

36" WIDE INTERLOCKING
"R" STYLE ROOF PANELS

HSS STEEL RAFTER
TYP. OF (4)

HSS STEEL EDGE BEAM
TYP. OF (4)

HSS STEEL PURLIN
TYP. OF (8)



AMERICANA OUTDOORS INC
#2 INDUSTRIAL DRIVE - SALEM, IL 62881
(800) 851-0865 - www.americana.com

TITLE

20' x 20'
NAVAJO SHELTER

SIZE

DATE

DWG NO

REV

A

SCALE: AS NOTED

DRAWN:

SHEET 2 of 2

NOT FOR CONSTRUCTION